



ACKNOWLEDGMENT OF ADDENDUM #1

We do hereby acknowledge the information and/or changes described in
Addendum #1 to Request for Proposals 2025-019 Firing Range Berm Repair

PLEASE PRINT: Company Name: _____



By: _____

Title: _____

Date: _____

Signature: _____

(Signed Acknowledgment must be included with your Submission)

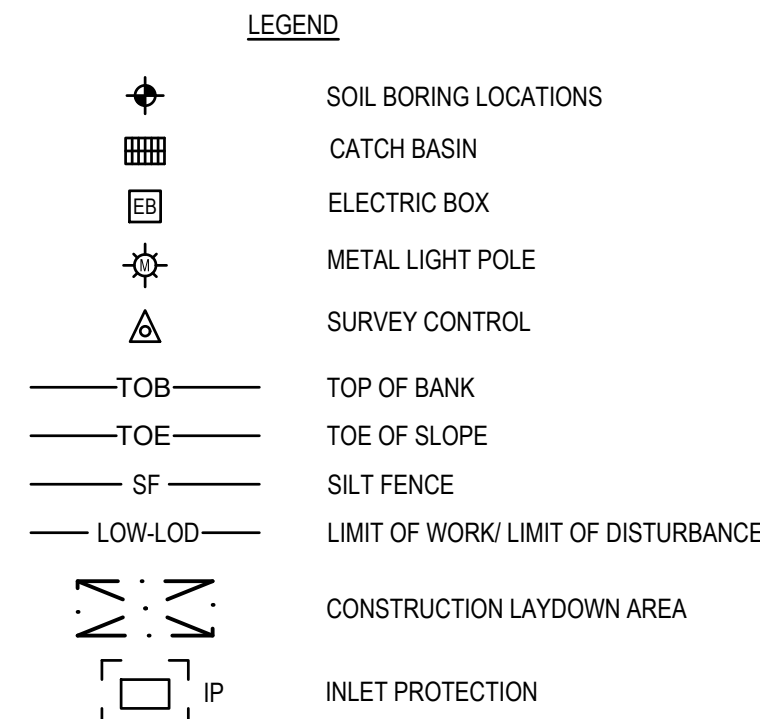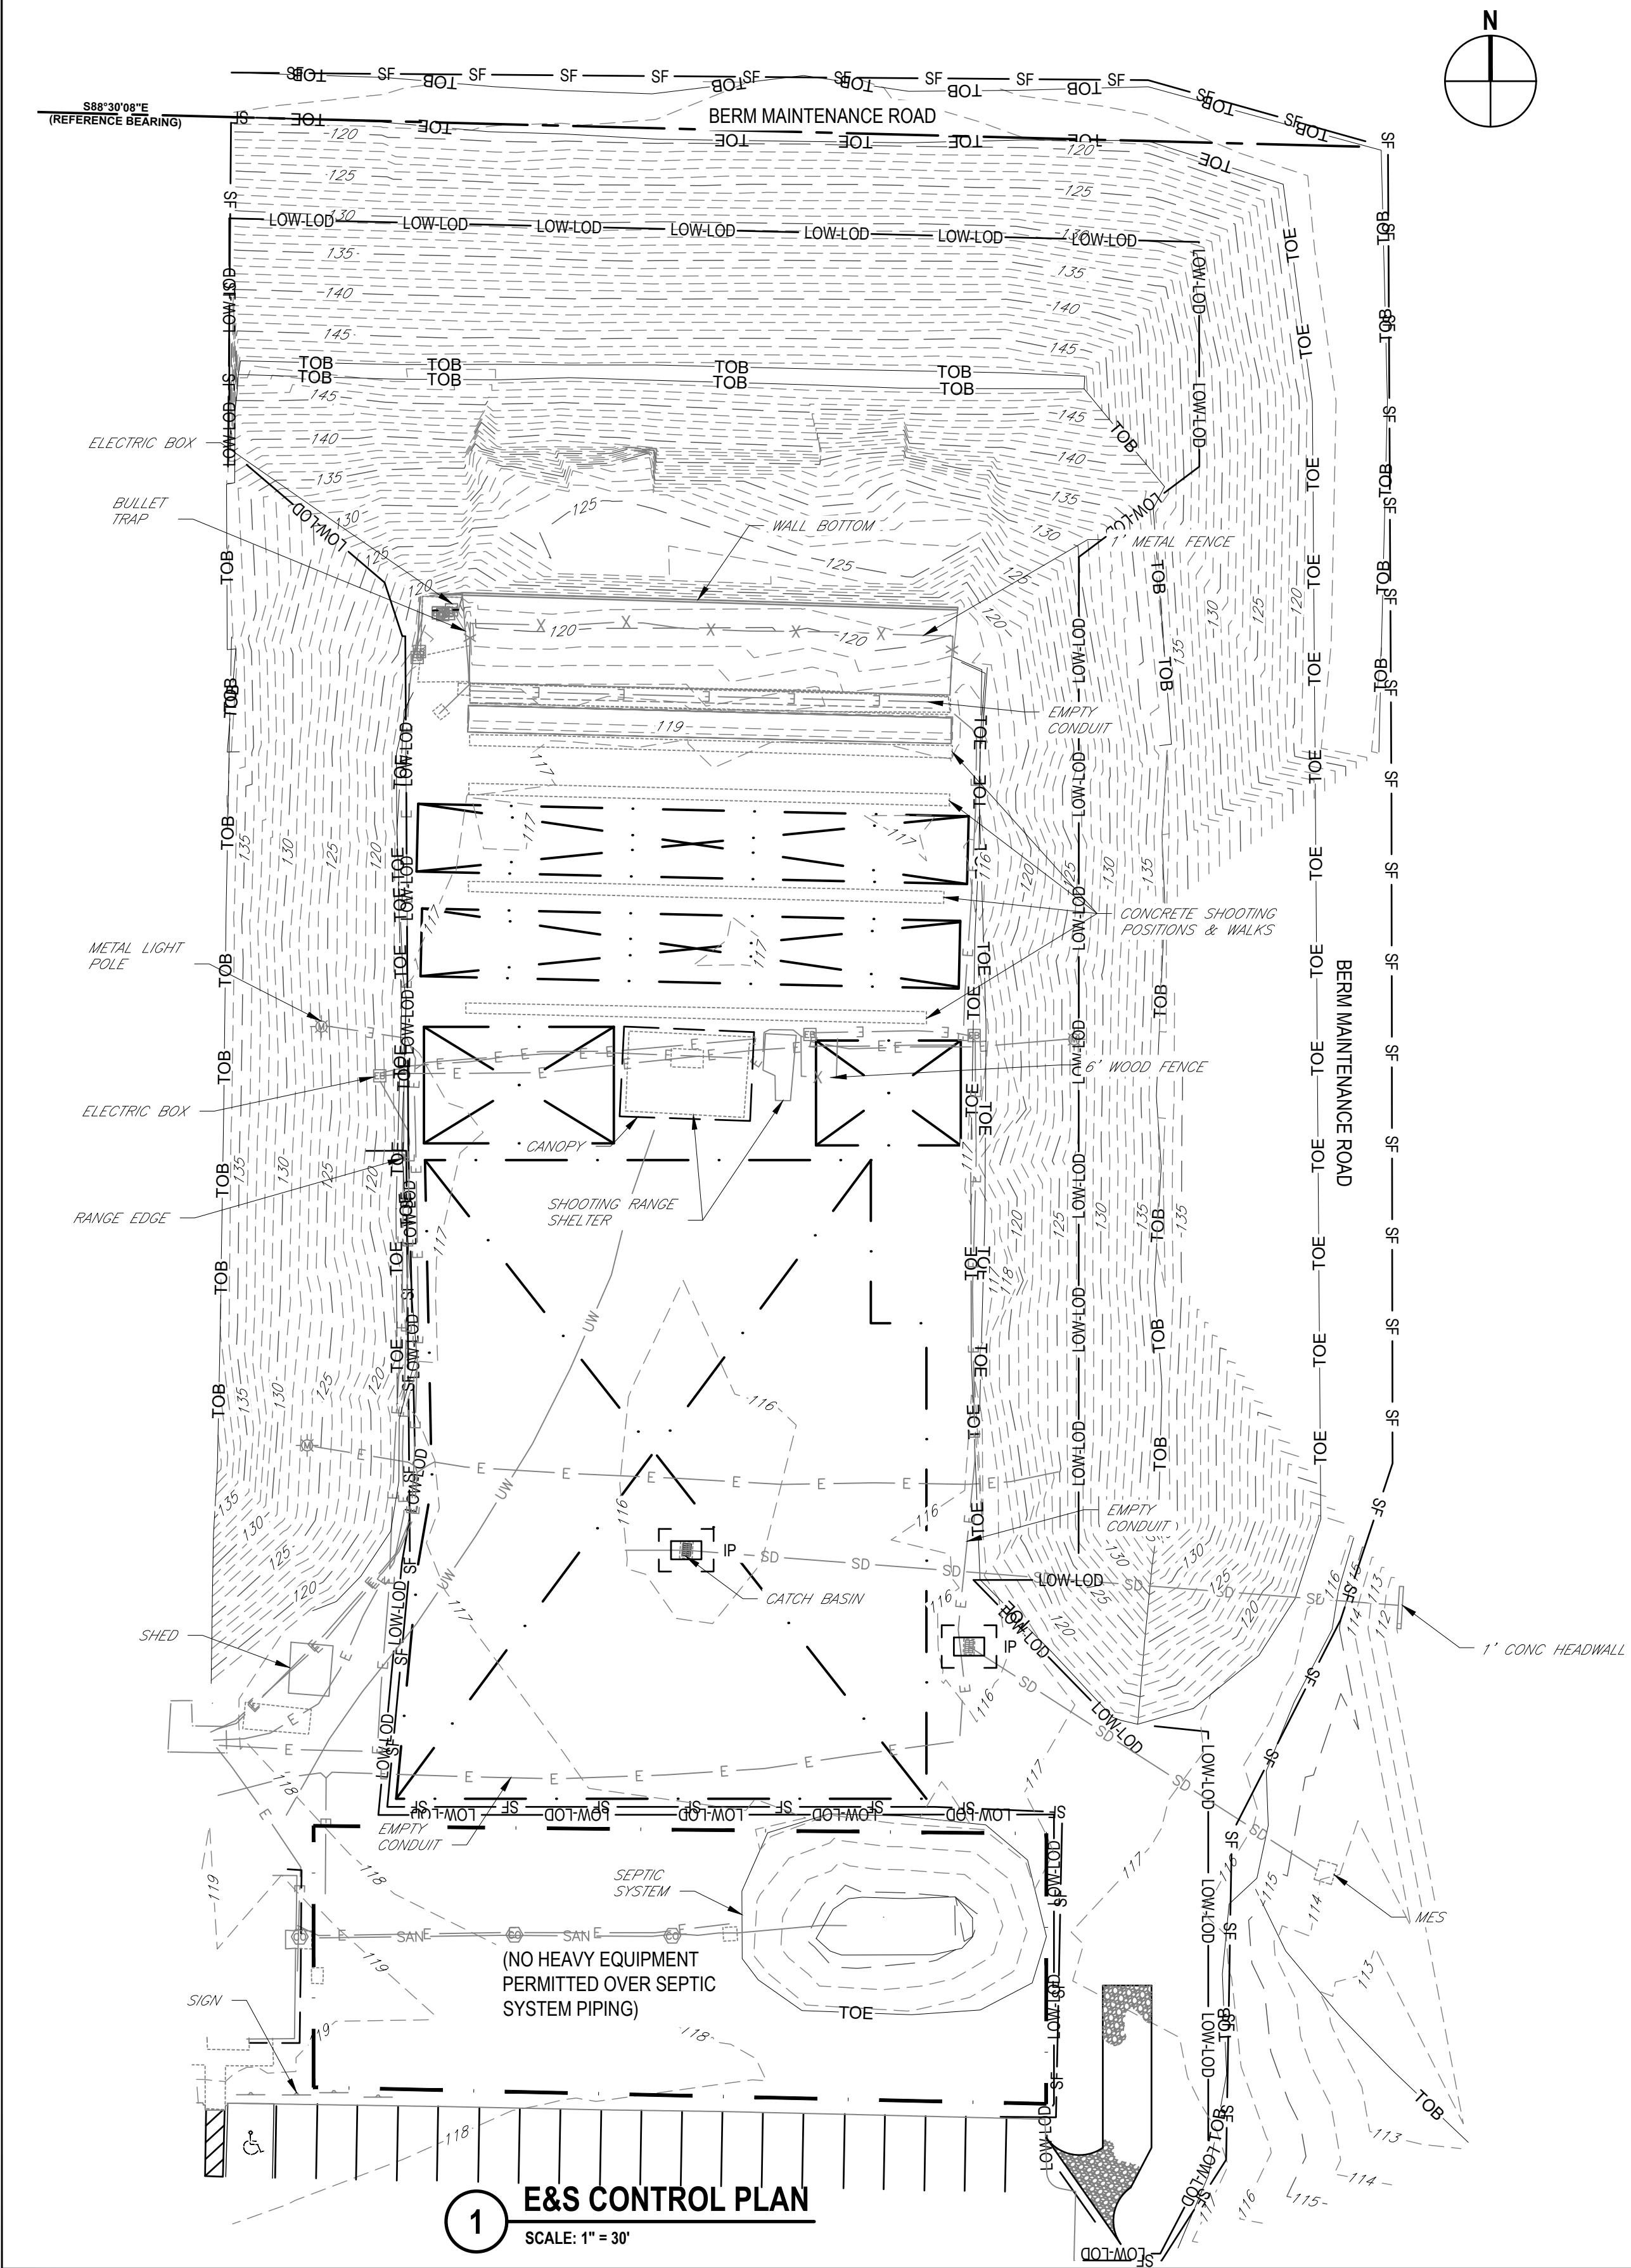

- CONSTRUCTION ACCESS AND E&S NOTES**
- CONSTRUCTION ACCESS TO BE COORDINATED WITH OWNER AND HCSO LITHIA FACILITY PERSONNEL.
 - EXISTING UNIMPROVED ROAD FOR BERM MAINTENANCE TO BE USED AS NEEDED.
 - EQUIPMENT AND MATERIALS LAYDOWN AREA AND TEMPORARY STOCKPILE AREAS TO BE CONFINED TO THE FIRING RANGE NUMBER 6 LIMITS.
 - CONSTRUCTION PERSONNEL PARKING AREA WITHIN EXISTING ASPHALT PARKING LOT TO BE COORDINATED WITH OWNER AND HCSO LITHIA FACILITY PERSONNEL.
 - EXISTING SEPTIC SYSTEM TO BE PROTECTED AND ACCESS TO BE MAINTAINED FOR LITHIA FACILITY PERSONNEL..
 - SILT FENCE TO BE INSTALLED AROUND PROJECT PERIMETER AND AROUND TEMPORARY SOIL STOCKPILE AREAS.

STATE OF FLORIDA E&S DESIGNER & REVIEWER MANUAL, LATEST EDITION: JULY 2013

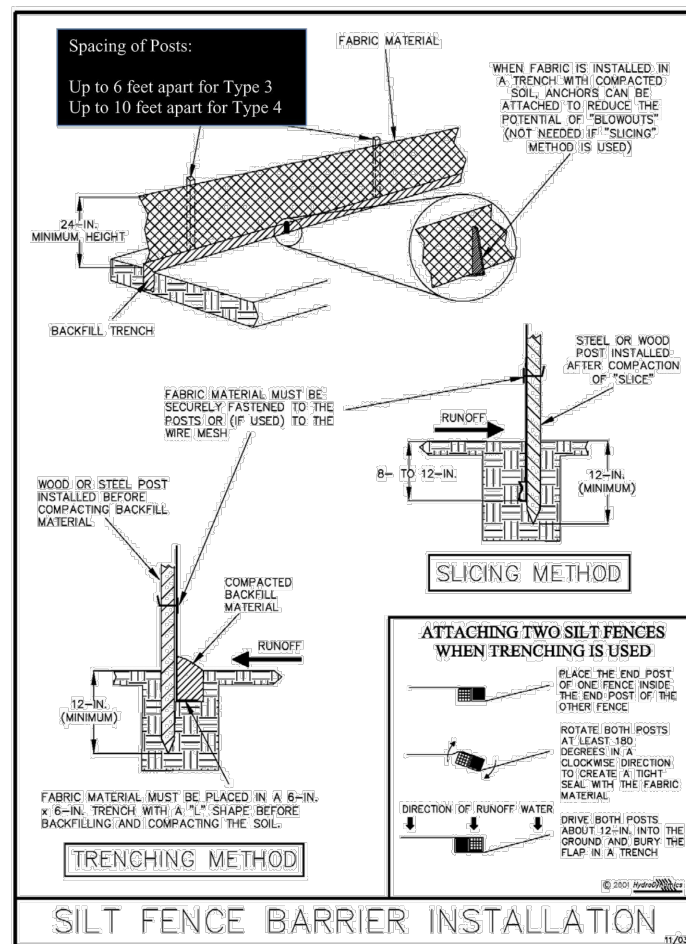


Figure V-2: Illustration of a Silt Fence Barrier Installation

V-7

STATE OF FLORIDA E&S DESIGNER & REVIEWER MANUAL, LATEST EDITION: JULY 2013

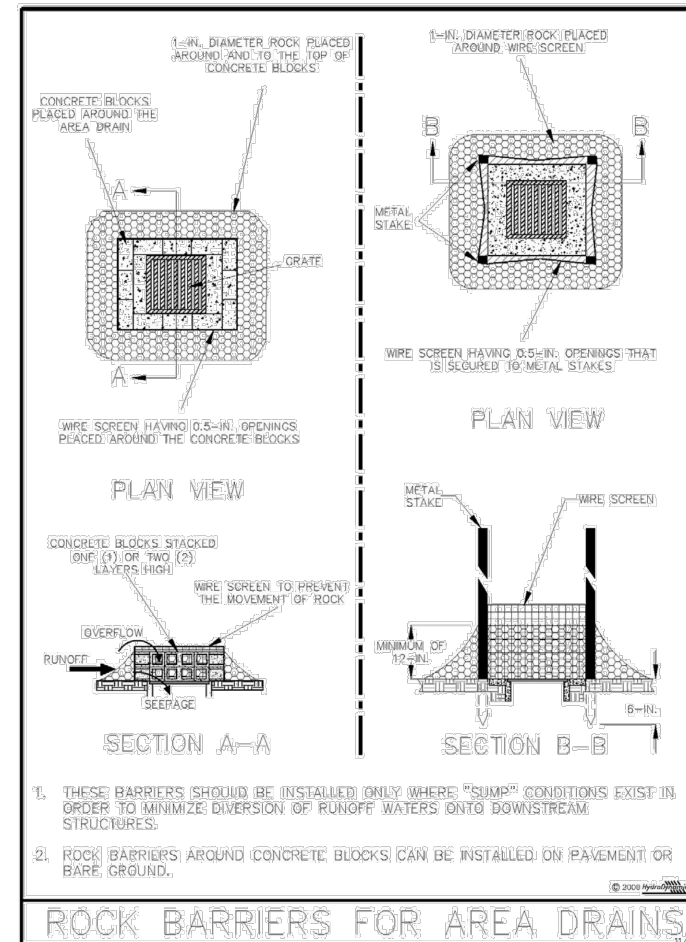


Figure V-13: Illustration of Rock Barriers around Area Drains

V-12

STATE OF FLORIDA E&S DESIGNER & REVIEWER MANUAL, LATEST EDITION: JULY 2013

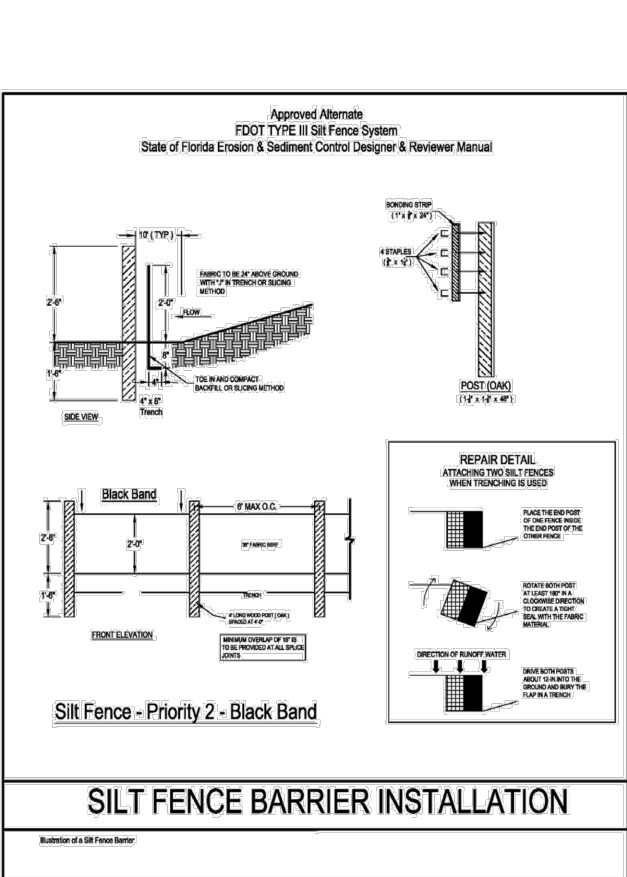


Figure V-3: Illustration of Silt Fence Priority 2 - Black Band

V-10

STATE OF FLORIDA E&S DESIGNER & REVIEWER MANUAL, LATEST EDITION: JULY 2013

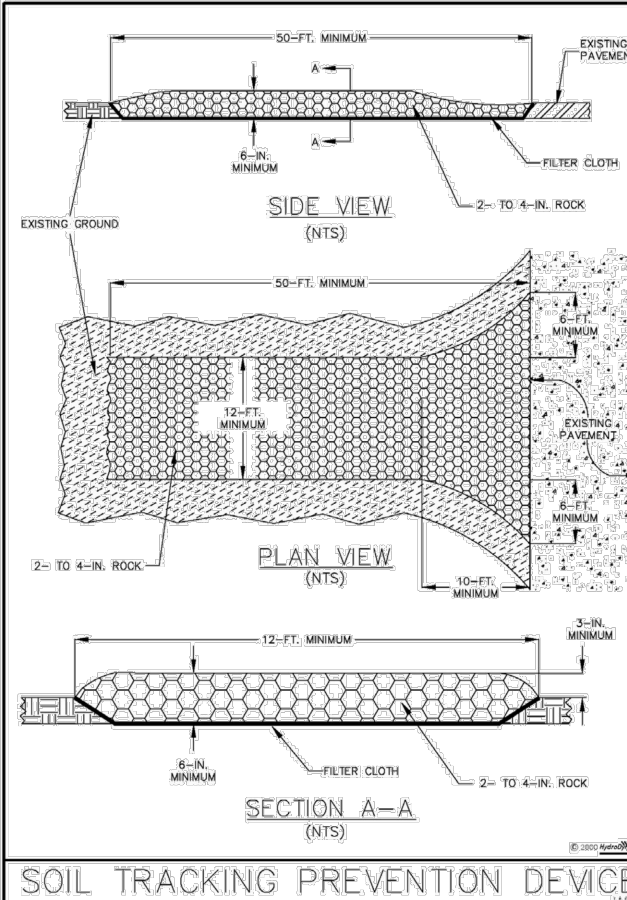


Figure V-19: Illustration of a Soil Tracking Prevention Device

V-44

STATE OF FLORIDA E&S DESIGNER & REVIEWER MANUAL, LATEST EDITION: JULY 2013

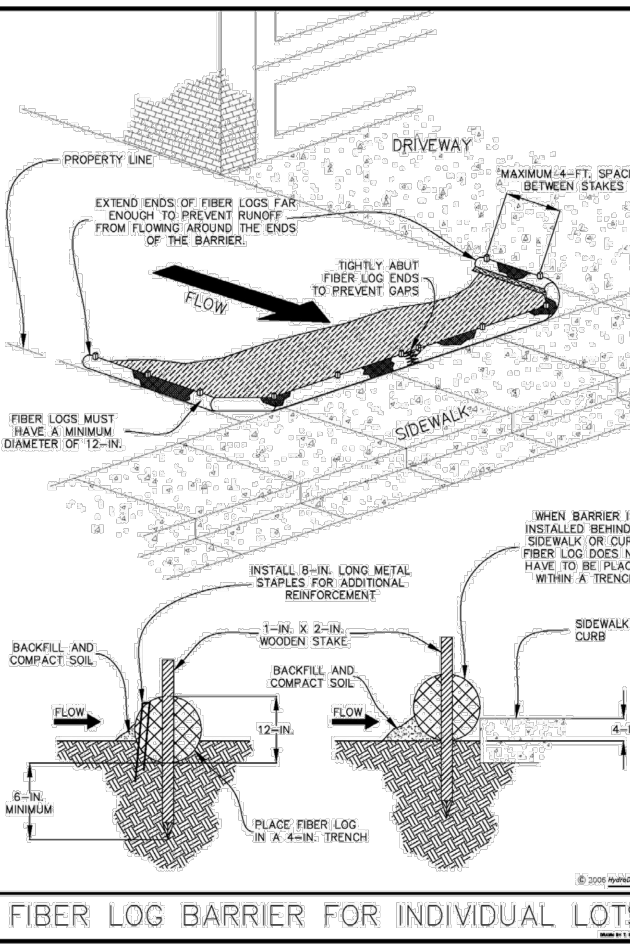


Figure V-5: Illustration of Fiber Log Barriers for Individual Lots

V-15

No.	Issue	Author	Drafting Check	Project Manager	Design Check	Project Director	Checked	Approved	Date
1	C005 REVISIONS PER NATURAL RESOURCES COMMENT	A. YU-SHAN	S. JANOSIK	S. JANOSIK	S. JANOSIK	J. PHILLIPS			2025-08-18
0									2025-06-23

Bar is one inch on original size sheet

0 1"

0 15' 30' 45'

SCALE 1"=30' AT ORIGINAL SIZE

0 50' 100' 150'

SCALE 1"=100' AT ORIGINAL SIZE



GHD Services Inc.
Hampton Oaks Business Park
5904 Hampton Oaks Parkway Suite F
Tampa, Florida 33610 USA
T 813 971 3882

Conditions of Use

This document and the ideas and designs incorporated herein, as an instrument of professional service, is the property of GHD. This document may only be used by GHD's client (and any other person who GHD has agreed can use this document) for the purpose for which it was prepared and must not be used by any other person or for any other purpose.



www.ghd.com

Client	HILLSBOROUGH COUNTY BOCC
Project	HCSO FIRING RANGE NUMBER 6 BERM HCSO FIRING RANGE, LITHIA, FLORIDA
Project No.	12649481
Date	7/2025
Scale	AS NOTED

Title	EROSION AND SEDIMENT CONTROL PLAN
Sheet No.	C005
Sheet	7 of 9



September 04, 2025

To	Roberto Crespi, HCSO	Contact No.	813-247-0029
From	Steven Janosik, GHD	Project No.	12649481
Project Name	HCSO Firing Range Number 6 Berm Repair		
Subject	Addendum 1		

1. Comments

Pursuant to review comments from Hillsborough County Natural Resources review, GHD has revised Sheet C005 of our updated construction drawings entitled *Construction Drawings, HCSO Firing Range Number 6 Berm Repair*.

- Proposed silt fence locations were added in accordance with the County's request.
- Note 6 was added.

2. Limitations

This submittal: has been prepared by GHD for Hillsborough County BOCC / HCSO and may only be used and relied on by Hillsborough County BOCC / HCSO for the purpose agreed between GHD and Hillsborough County BOCC / HCSO as set out in this submittal.

GHD otherwise disclaims responsibility to any person other than Hillsborough County BOCC / HCSO arising in connection with this submittal. GHD also excludes implied warranties and conditions, to the extent legally permissible.

The services undertaken by GHD in connection with preparing this submittal were limited to those specifically detailed in the submittal and are subject to the scope limitations set out in the submittal.

The opinions, conclusions and any recommendations in this submittal are based on conditions encountered and information reviewed at the date of preparation of the submittal. GHD has no responsibility or obligation to update this submittal to account for events or changes occurring subsequent to the date that the submittal was prepared.

The opinions, conclusions, and any recommendations in this submittal are based on assumptions made by GHD described in this submittal. GHD disclaims liability arising from any of the assumptions being incorrect.

Project name		HCSO Firing Range Number 6 Berm Repair					
Document title		Addendum 1					
Project number		12649481					
File name		12649481-LTR-HCSO Range 6 Berm Repair Addendum 1					
Status Code	Revision	Author	Reviewer		Approved for issue		
			Name	Signature	Name	Signature	Date
S4	1	S. Janosik	J. Phillips	*Record on file	J. Phillips	*Record on file	9/4/2025

GHD

Contact: Steven Janosik, PE, Project Manager | GHD
Hampton Oaks Business Park, 5904 Hampton Oaks Parkway, Suite F
Tampa, Florida 33610, United States
T +1 813 971 3882 | **E** info-northamerica@ghd.com | **ghd.com**

© GHD 2025

This document is and shall remain the property of GHD. The document may only be used for the purpose for which it was commissioned and in accordance with the Terms of Engagement for the commission. Unauthorized use of this document in any form whatsoever is prohibited.

