

CONSTRUCTION PLANS
for
HILLSBOROUGH COUNTY SHERIFF'S OFFICE TRAINING FACILITY
DRIVING PAD RE-SURFACING PLAN
JUNE 2015

Prepared By
JBM & R
ENGINEERING, INC.

P.O. BOX 1566 VALRICO, FL 33595
TEL: 813.598.4643 (CELL) 813.741.2109 (OFFICE) 813.655.0061 (FAX)
C.A.N. # 7457


Ralph Remmert, P.E.
Florida Registration No. 39610

DRAWING INDEX

DWG. NO.	TITLE
C-1	COVER SHEET
C-2	OVERALL SITE PLAN
C-3	RE-SURFACING PLAN



FLORIDA STATE MAP
NOT TO SCALE

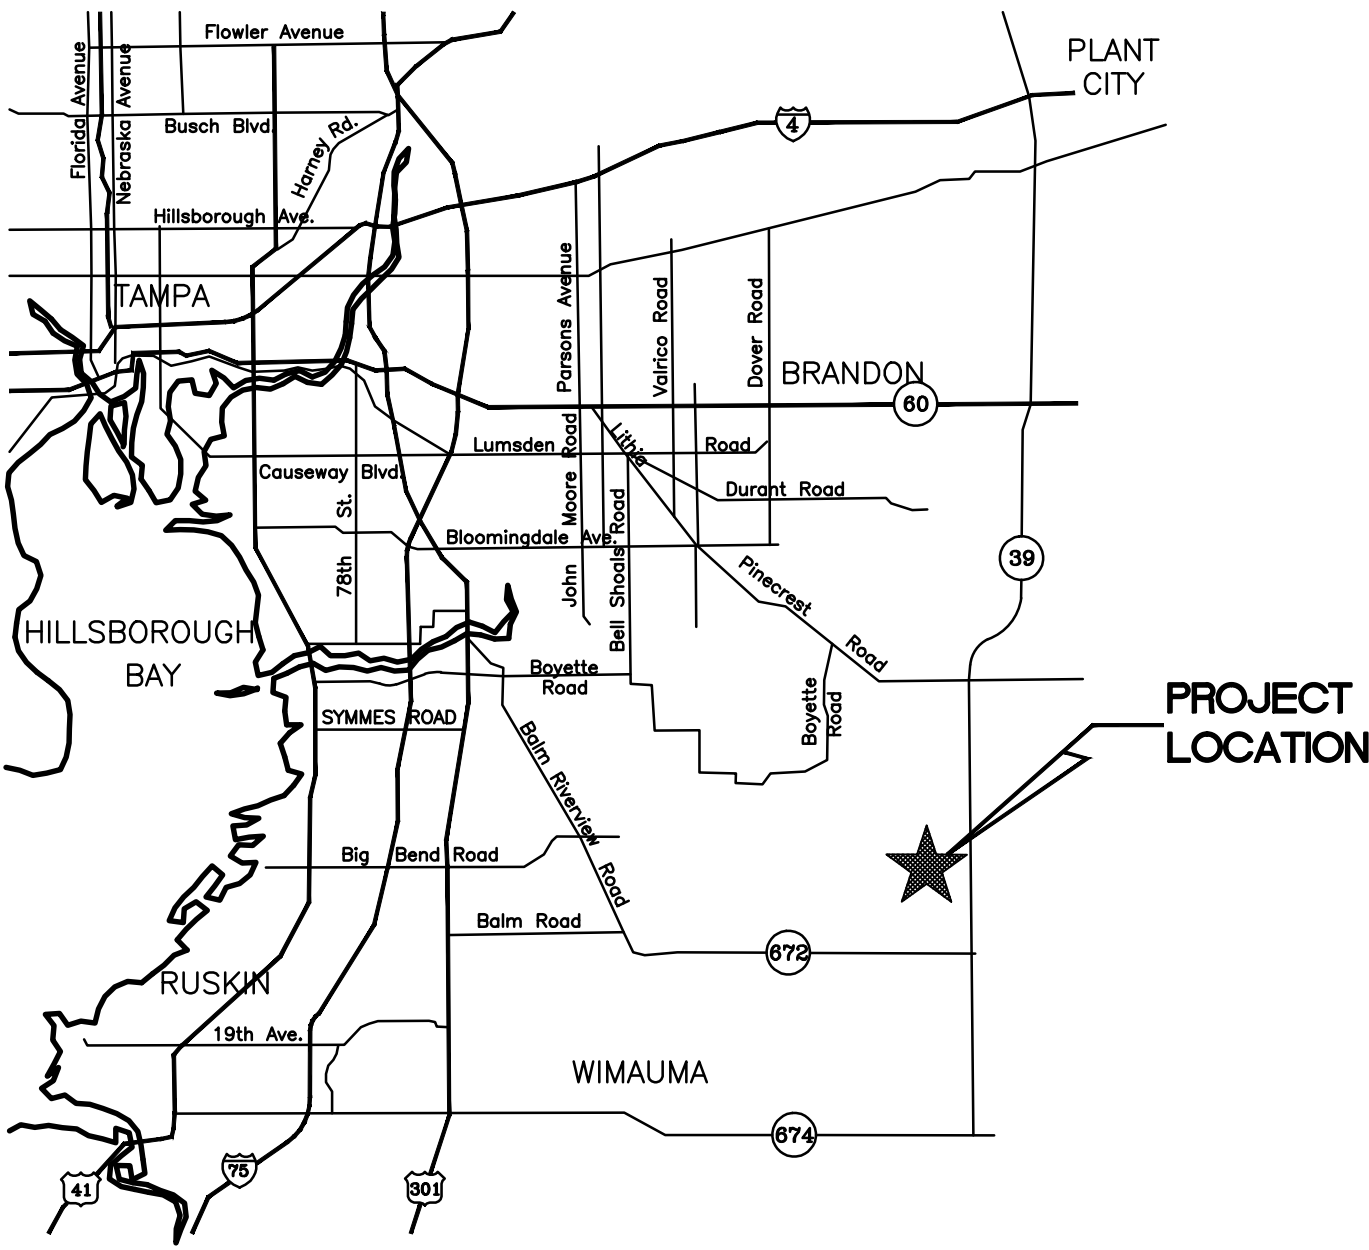

SITE VICINITY MAP
NOT TO SCALE



SITE LOCATION MAP
NOT TO SCALE





NORTH
SCALE IS 1" = 200'

	</
--	--	----

HILLSBOROUGH COUNTY SHERIFF'S OFFICE DRIVING PAD RE-SURFACING OVERALL SITE PLAN			
P.O. BOX 1566 Valrico, FL 33595 Tel: 813.598.4643 (C) 813.741.2109 (O) 813.655.0061 (Fax)			
DISCIPLINE: CIVIL	AREA NO.	REV. NO.	REV.
PROJECT:			1

JBM & R
ENGINEERING, INC.

Ralph E. Remmert, P.E.
P.E. #39610
C.A.N. #7457

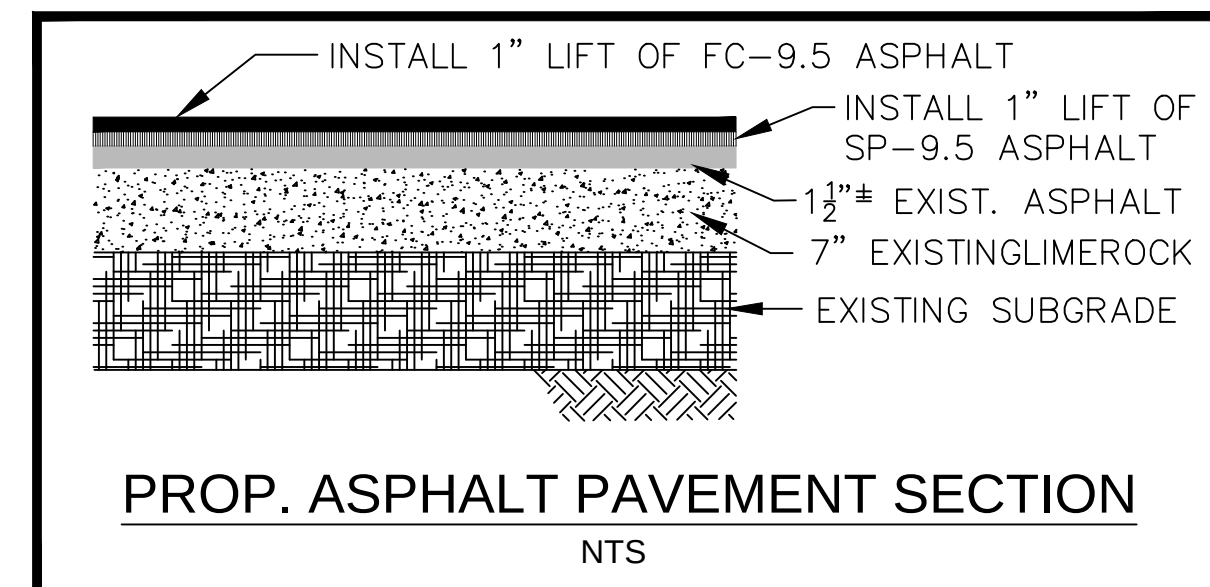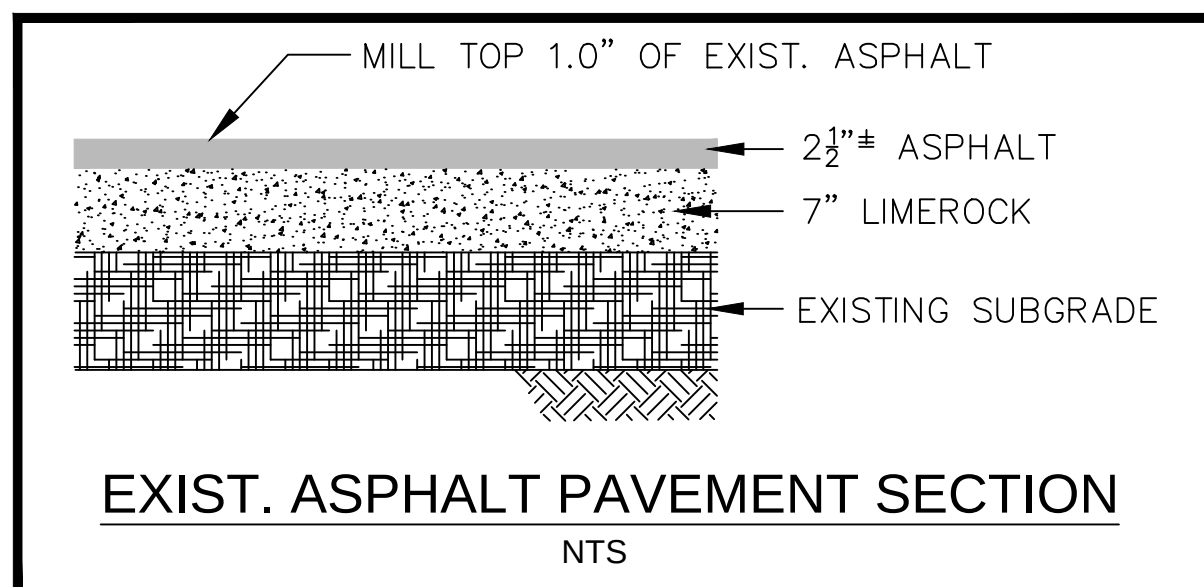

BENCHMARK INFORMATION:

ELEVATIONS SHOWN HEREON ARE BASED ON HILLSBOROUGH COUNTY BENCHMARKS VC-226 WITH A REPORTED ELEVATION OF 106.59 FEET (NAVD 1988), AND VC-227 WITH A REPORTED ELEVATION OF 97.81 FEET (NAVD 1988) AND VR-B WITH A REPORTED ELEVATION OF 102.12 FEET (NAVD 1988) AND PC-A WITH A REPORTED ELEVATION OF 106.17 FEET (NAVD 1988).

VERTICAL DATUM CONVERSION NOTE:

THE VERTICAL DATUM UTILIZED FOR THIS PROJECT IS NAVD 1988,
US SURVEY FEET. NAVD 1988 + 0.96 FEET = 1929. CONVERSION
DONE WITH VERTCON PROGRAM. CONTRACTOR TO VERIFY.

** LBR AND BORE LOCATIONS ARE APPROXIMATE AND HAVE BEEN PROVIDED BY FLORIDA GEOTECHNICAL ENGINEERING, INC.

SITE DATA

FOLIO #'s: 088548.5000
SEC/TWP/RGE: 13/31/21
TOTAL LAND AREA: 320 ACRES
PROJECT AREA: 6.4 ACRES
FLOOD ZONES: "X" Panel No. 12057C0545H
EXISTING ZONING: AR

LEGEND




PROPOSED ASPHALT OVERLAY




LBR SAMPLE LOCATION



BORE LOCATION

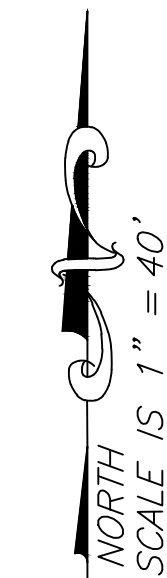

EXISTING ASPHALT THICKNESS	
CORE NO.	THICKNESS (IN.)
C1	2
C2	2-1/4
C3	2-1/2
C4	2
C5	2-1/4
C6	2-7/8
C7	2-5/8
C8	2-1/4
C9	2-1/4
C10	2-1/4
C11	2-1/4
C12	2-1/2
Thickness provided by FGE, Inc. Test date 3/25/15	

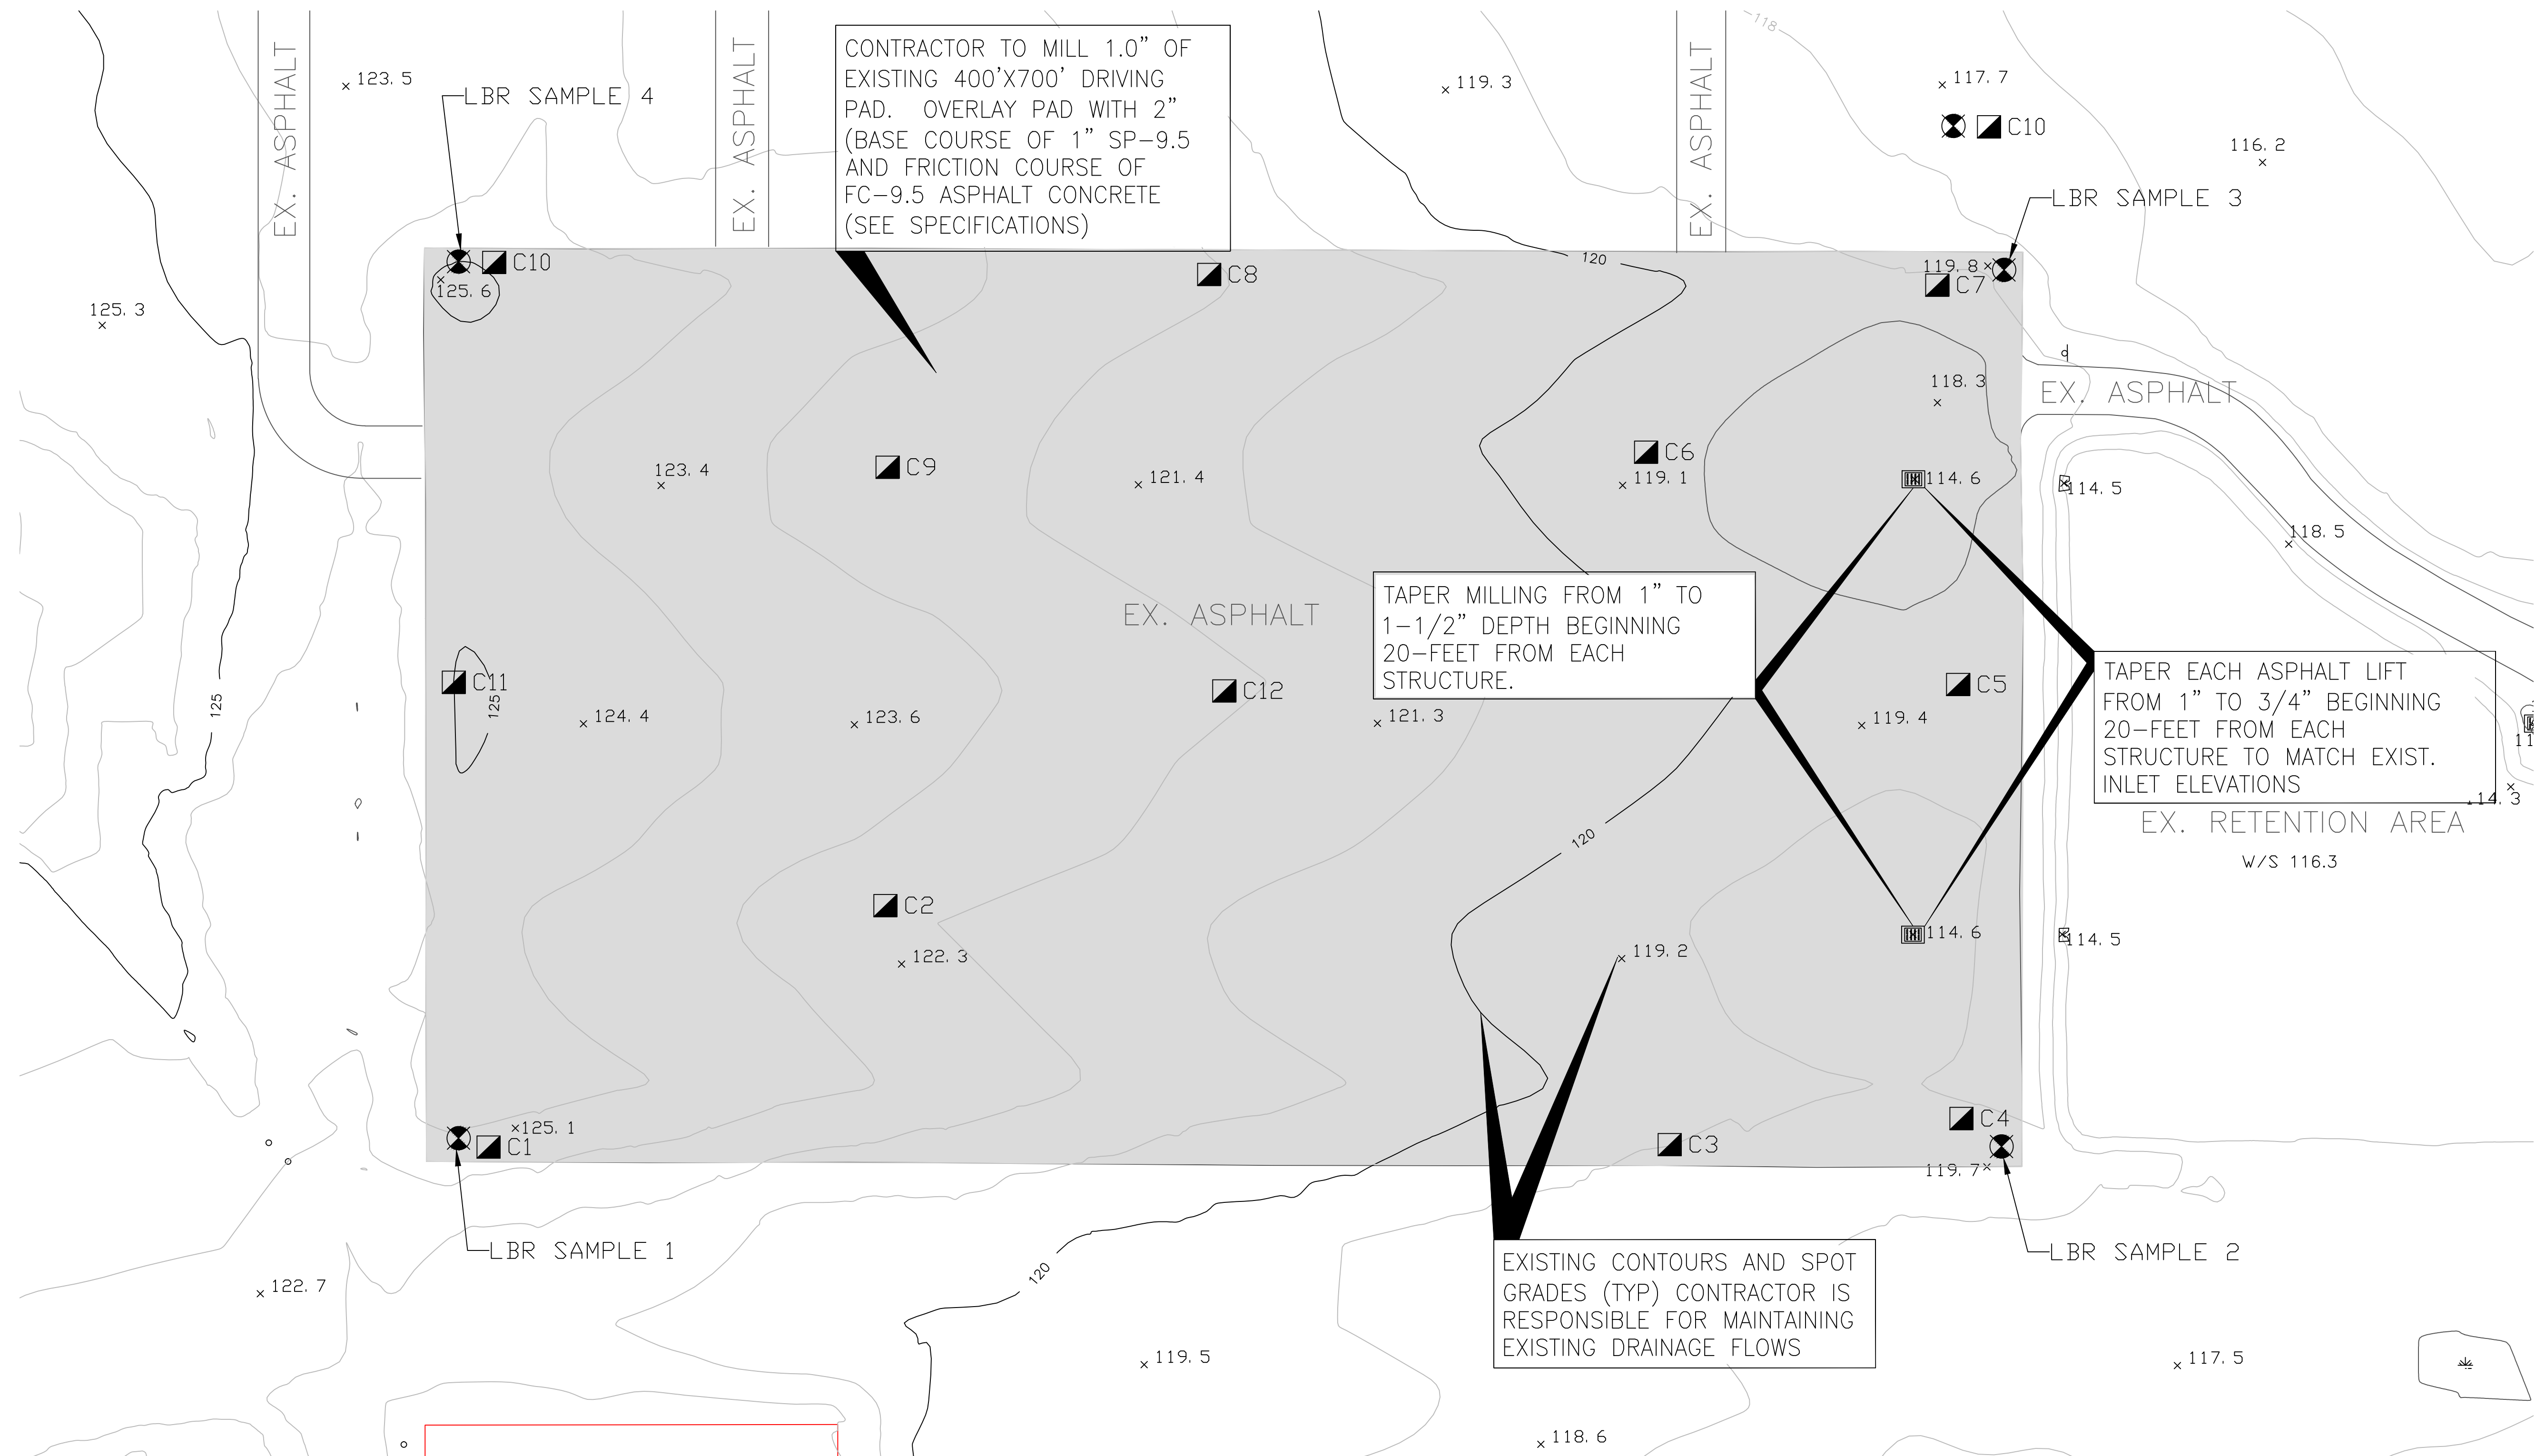

										HILLSBOROUGH COUNTY SHERIFF'S OFFICE DRIVING PAD RE-SURFACING RE-SURFACING PLAN	JBM & R ENGINEERING, INC. Ralph E. Remmert, P.E. P.E. #39610 C.A.N. #7457
		1	06/18/15	Issued for Bid	JK	BRH	RR				
		0	05/07/15	Issued for Review	JK		RR				
REFERENCE DRAWINGS		NO.	DATE	REVISION	BY	CK	APP	P.O. BOX 1566	Vairico, FL 33595	Tel: 813.598.4643 (C) 813.741.2109 (O) 813.655.0061 (Fax)	
THIS DRAWING IS THE PROPERTY OF JBM ENGINEERING, INC. AND IS LOANED SUBJECT TO THE CONDITION THAT IT IS NOT TO BE COPIED, REPRODUCED, OR DISTRIBUTED IN WHOLE OR IN PART, EXCEPT BY WRITTEN PERMISSION FROM JBM ENGINEERING, INC.				CAD FILE:	DwgnPad_Correl-Oldswg	DRAWN BY:	SMS	DISCIPLINE:	CIVIL		REV: 1
				PLOT SCALE:		APP. BY:		PROJECT:	C-3		
				ACTUAL SCALE:	AS SHOWN	DATE:	MAY 2016				